



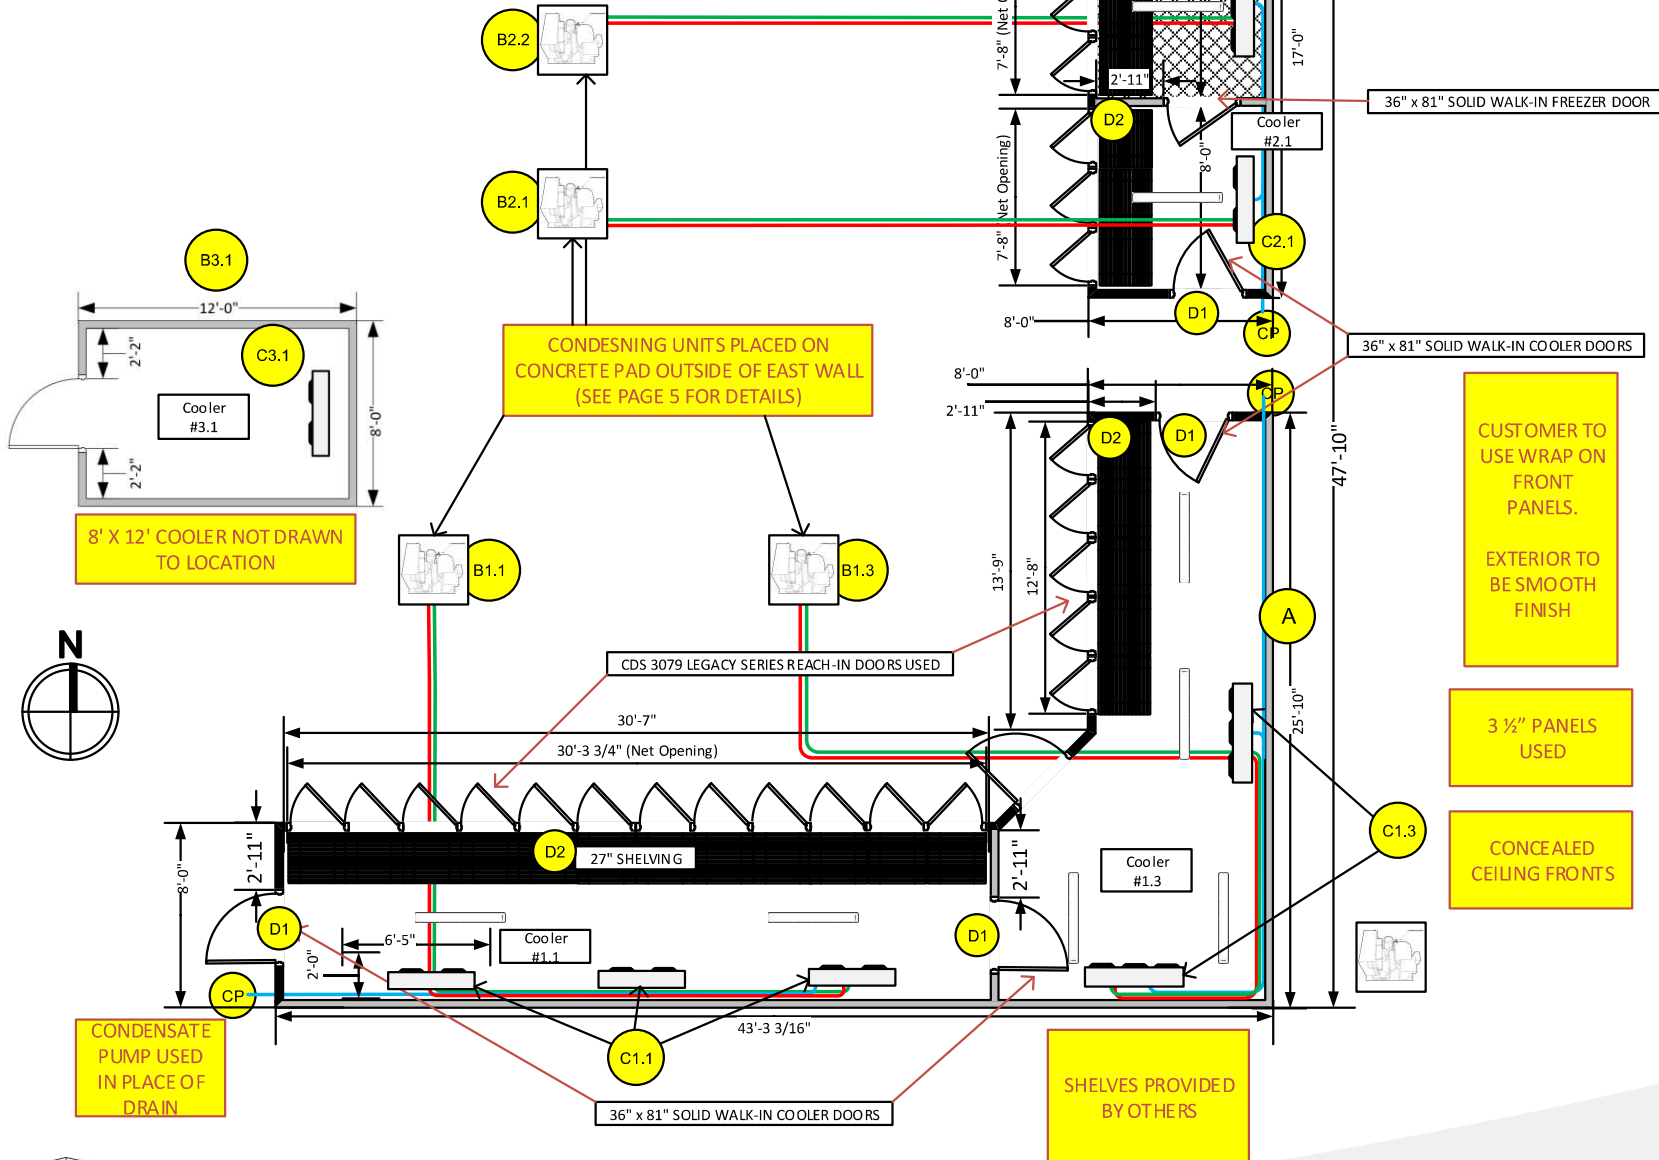

Plan View

Project: Agfinity Mead

43'-3 3/16"W x 47'-10"D x 8' 7"H (O.D)
& 12'W x 8'D x 8'-7"H (O.D.)
Cooler @ 35°F & Freezer @ -10°F

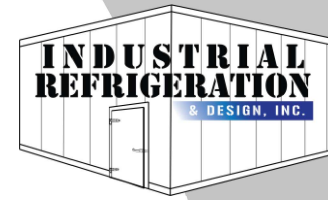

Project Name:
Agfinity Mead

Project Address:
201 3rd Street,
Mead, CO 80542

Date:
09/06/2022

ANY QUESTIONS?
Call or Email:
Mark Bennett
Project Manager
(303)437-2976

markb@
industrialrefrigerationco.com

REVISION H




**INDUSTRIAL REFRIGERATION
AND DESIGN, INC.**
10750 Irma Drive, Unit #12
Northglenn, CO 80233

This Drawing set is intended Solely for conducting business between the named Client: and Industrial Refrigeration and Design, Inc. If you are not the intended recipient, you are hereby notified that any review, dissemination, distribution, or duplication of these drawings are strictly prohibited.

PV2


Project: Agfinity Mead

8' W x 12' D x 8' 7"H
Cooler @ 35°F

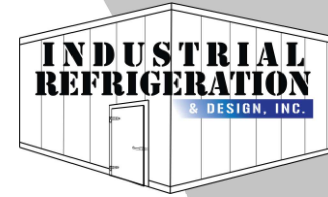


Plan View

B3.1

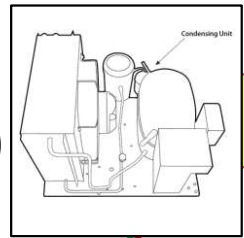

CURB/CONDENSING UNIT LOCATION TBD

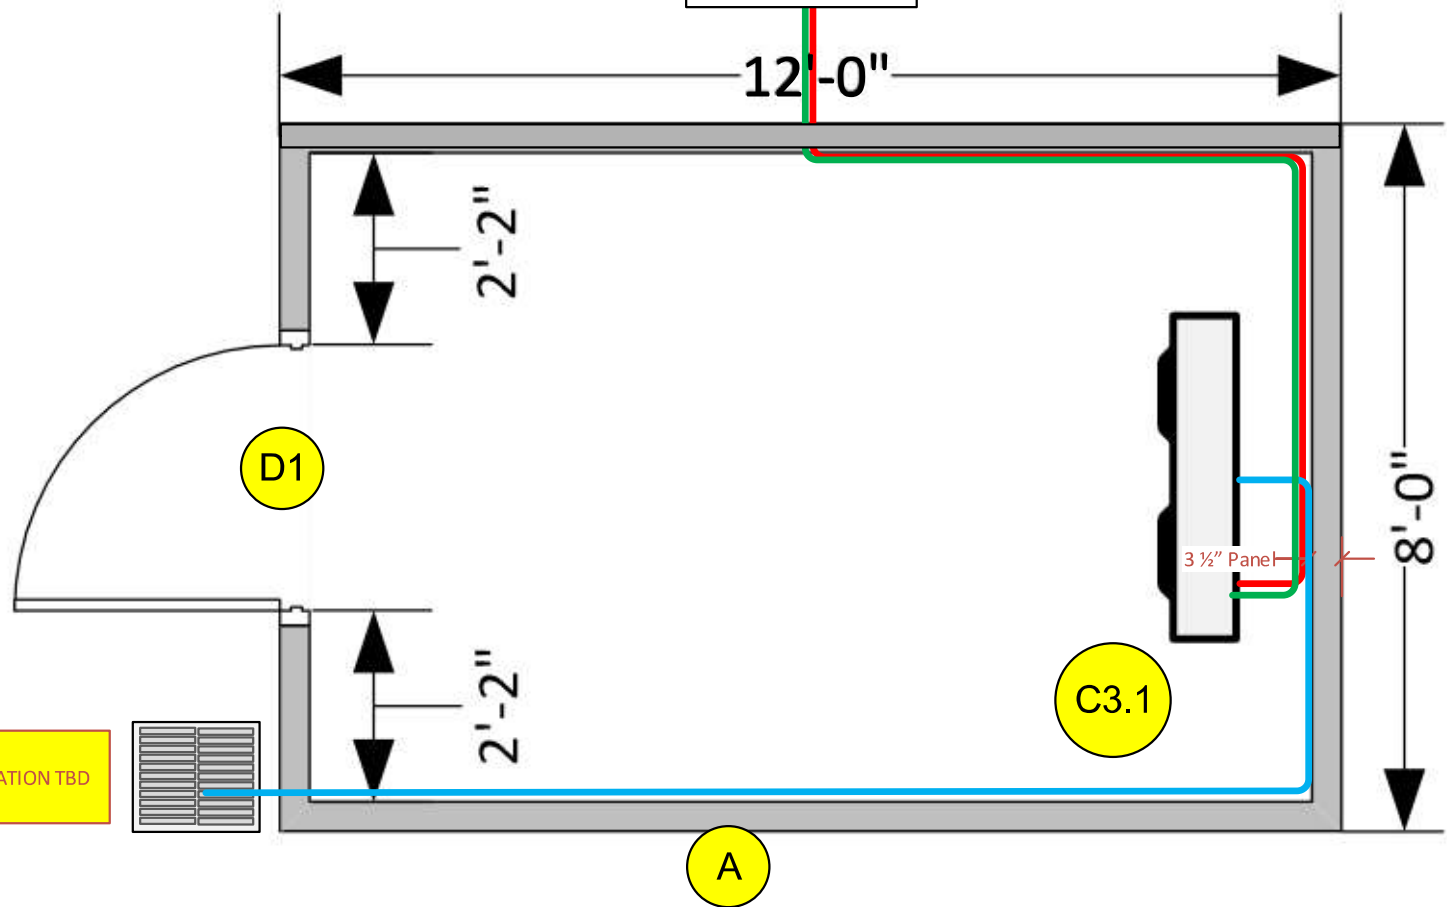

DRAIN LOCATION TBD

CHEAPEST COLOR WITH NO TEXTURE:
CUSTOMER TO WRAP FRONTS

CONCEALED CEILING FRONTS

Project Name:
Agfinity Mead

Project Address:
201 3rd Street,
Mead, CO 80542

Date:
09/06/2022

ANY QUESTIONS?
Call or Email:
Mark Bennett
Project Manager
(303)437-2976

markb@
industrialrefrigerationco.com



INDUSTRIAL REFRIGERATION AND DESIGN, INC.
10750 Irma Drive, Unit #12
Northglenn, CO 80233

This Drawing set is intended Solely for conducting business between the named Client: and Industrial Refrigeration and Design, Inc. If you are not the intended recipient, you are hereby notified that any review, dissemination, distribution, or duplication of these drawings are strictly prohibited.

REVISION H