



Plan View

Project Name: Gold Seal Distributing

-10°F Freezer


5" Kingspan Quadcore Panels

30'-10" WIDE X 41'-1" DEEP X 24'5" TALL

All Dims are O.D.

40'-10"

FREEZER TO BE CONSTRUCTED 6" OUT FROM WEST WALL

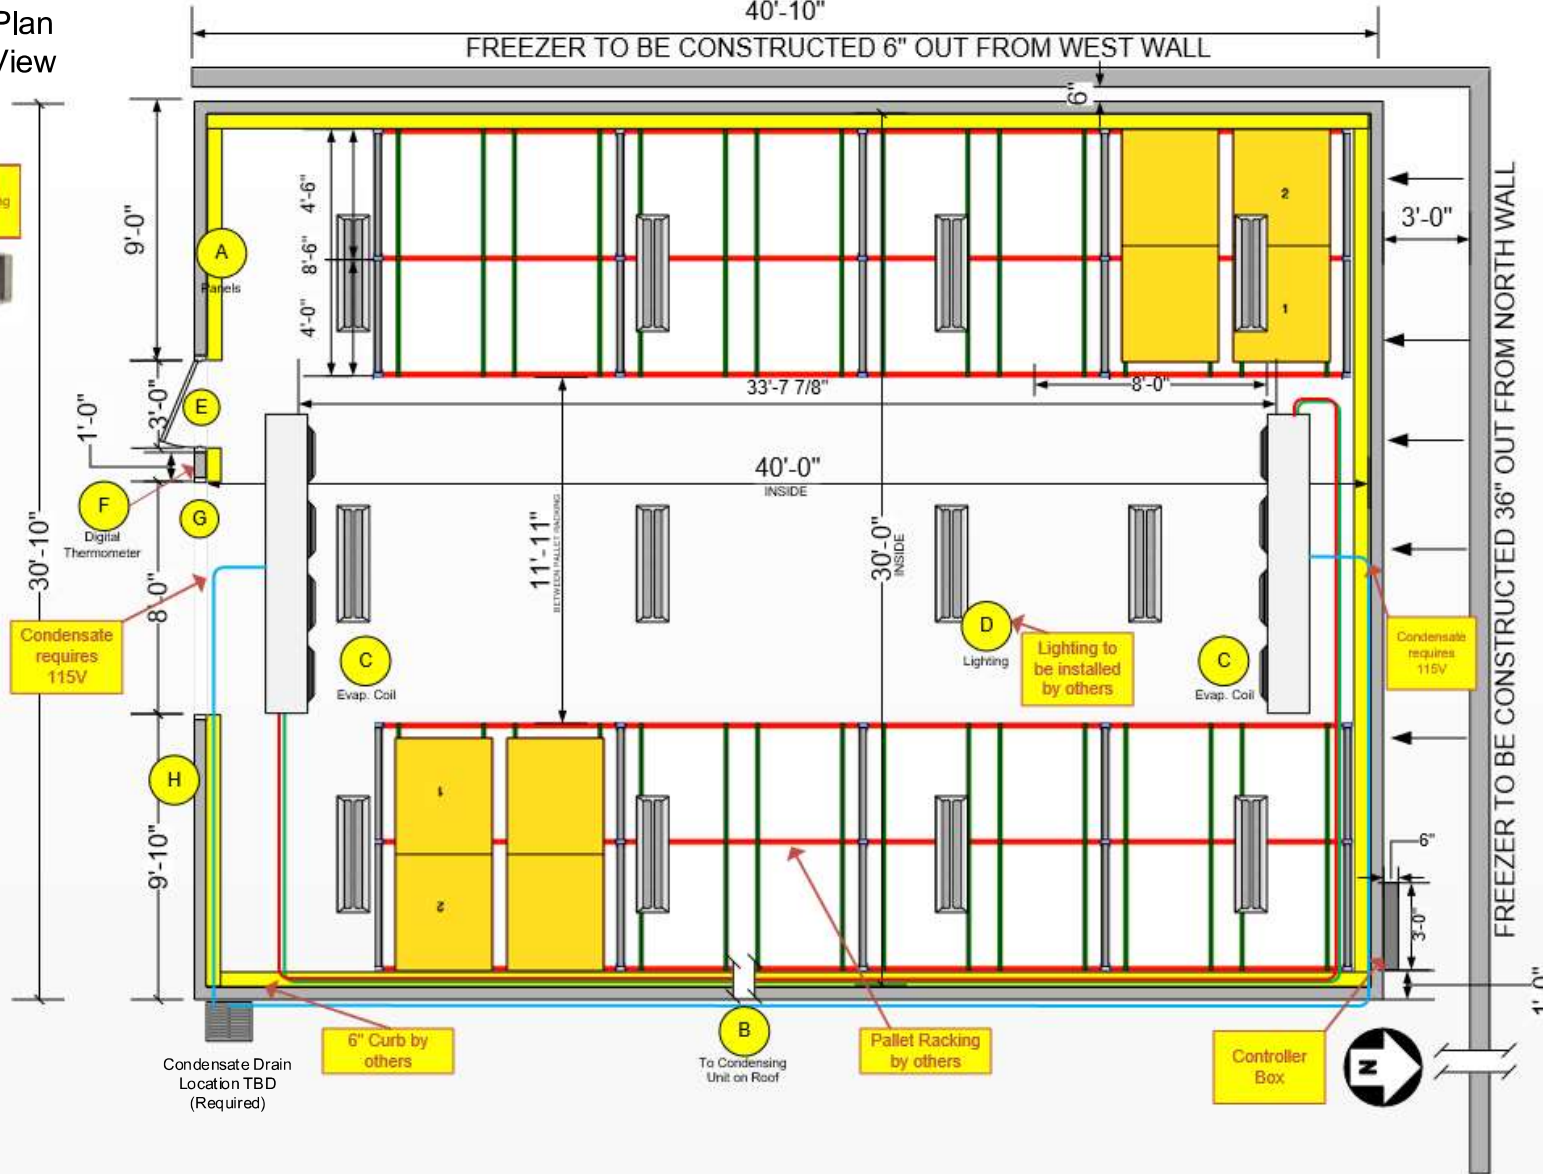

PROJECT Gold Seal Distributing

ANY QUESTIONS?

Call or Email
 Project Manager
 Mark Bennett
 303-437-2976
 markb@industrialrefrigerationco.com

Project Address

4543 Viking Way
 Loveland, CO 80538

Date:

05/19/2022

**Industrial Refrigeration &
 Design, inc.**

10750 Irma Drive, Unit # 12,
 Northglenn, CO 80233



This Drawing set is intended Solely for conducting business between the named client and Industrial Refrigeration and Design, Inc. If you are not the intended recipient, you are hereby notified that any review, dissemination, distribution, or duplication of these drawings are strictly prohibited.

REVISION E