



PV

Plan View

INDUSTRIAL REFRIGERATION AND DESIGN, INC.

PROJECT: SEUL TRADING CO.

91'-9" W x 101'-9" D x 20'-4" (O.D.)
35°F Cooler & -10°F Freezer
460V/3ph/60HZ

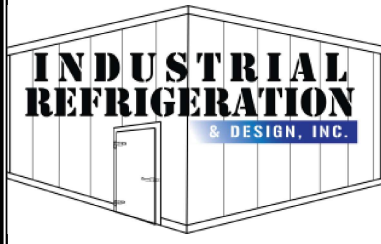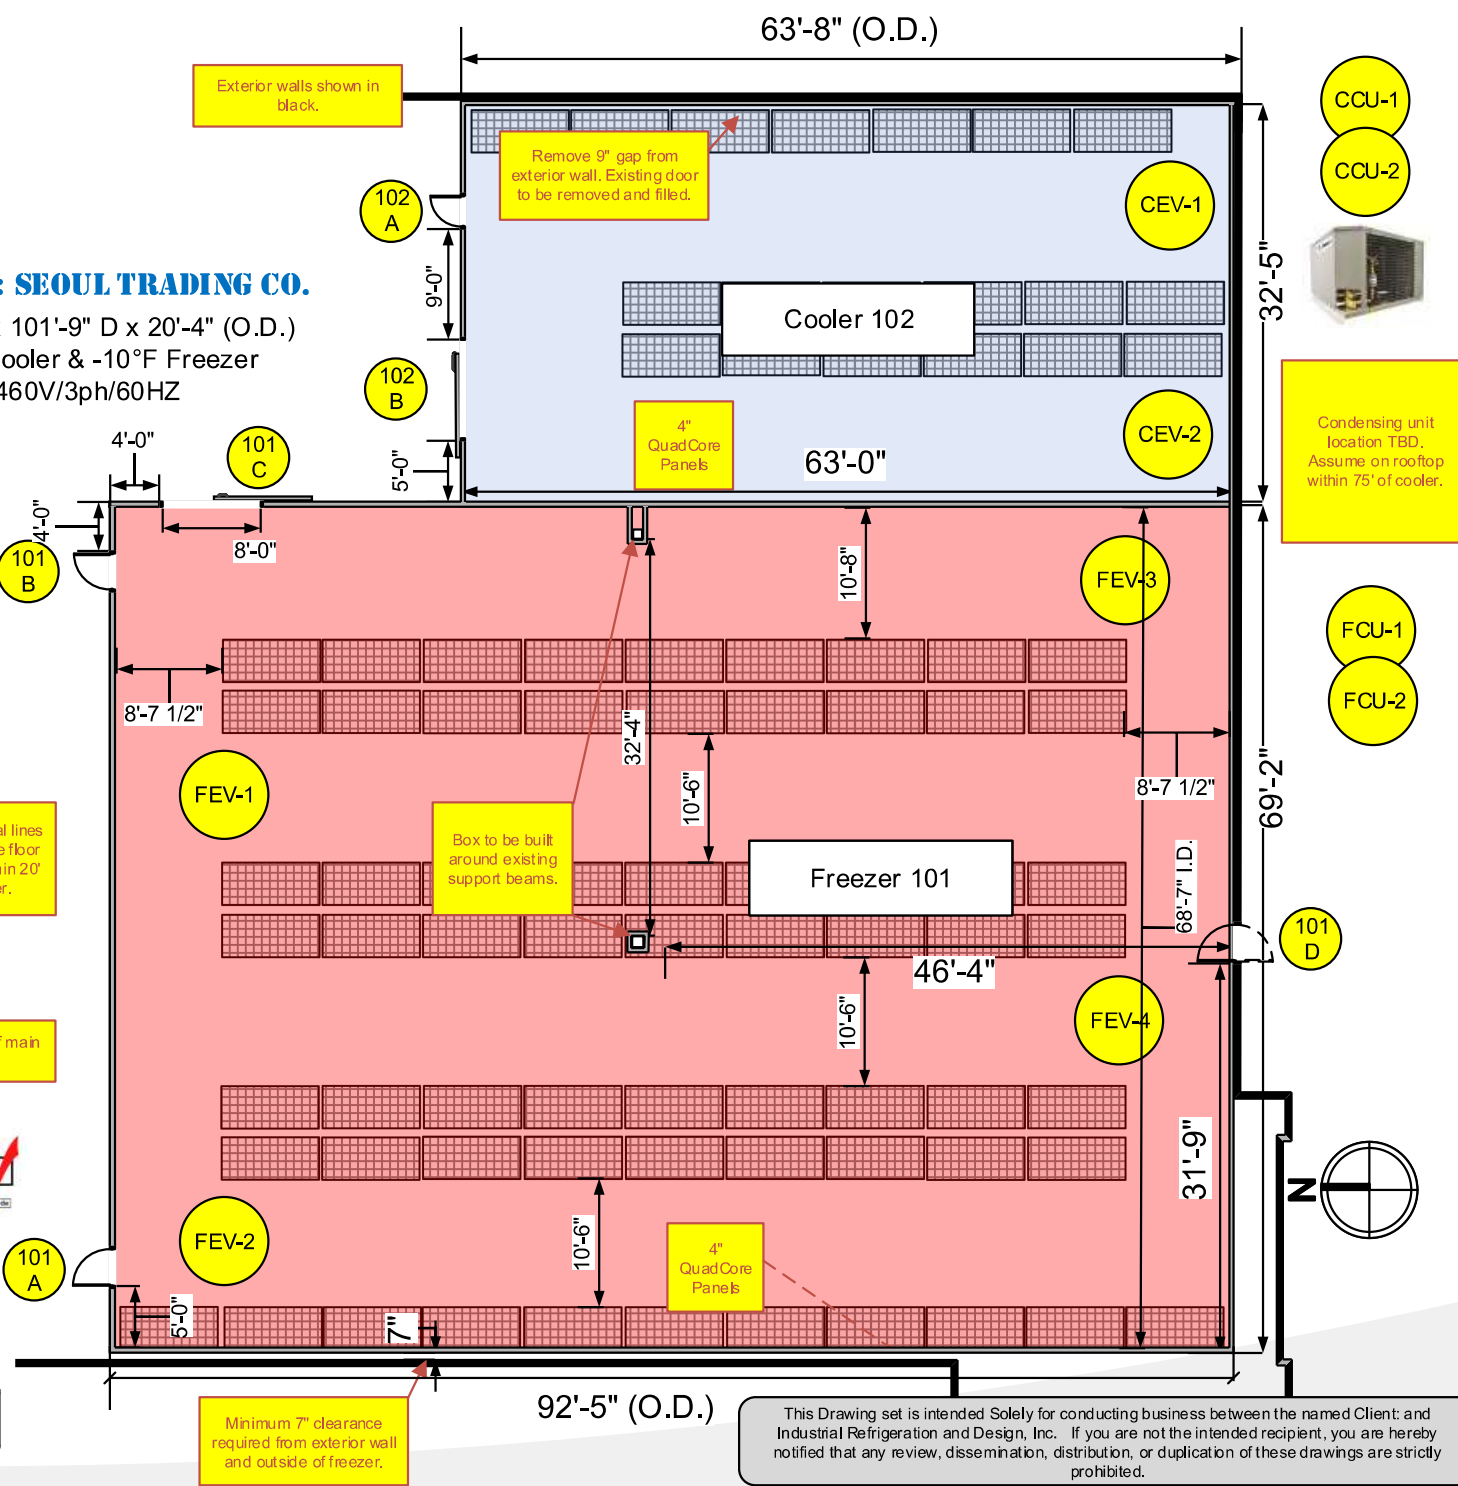

Client
Emerald
Construction

Project Name:
Seoul Trading Co.

ANY QUESTIONS?
Call or Email
Project Manager
Mark Bennett
303-437-2976
markb@industrialrefrigeration
co.com

Project Address
4800 Geneva St.
Denver, CO 80238

Date:
07/21/2022

REVISION J

This Drawing set is intended Solely for conducting business between the named Client; and Industrial Refrigeration and Design, Inc. If you are not the intended recipient, you are hereby notified that any review, dissemination, distribution, or duplication of these drawings are strictly prohibited.

