



INDUSTRIAL REFRIGERATION AND DESIGN, INC.



Project: PBC Gatorade Cooler - Oakland

35°F Cooler, NO FLOOR

29'2"W x 25'-2"D x 18'-7" (O.D.)

208V/3Ph/60Hz

Plan View

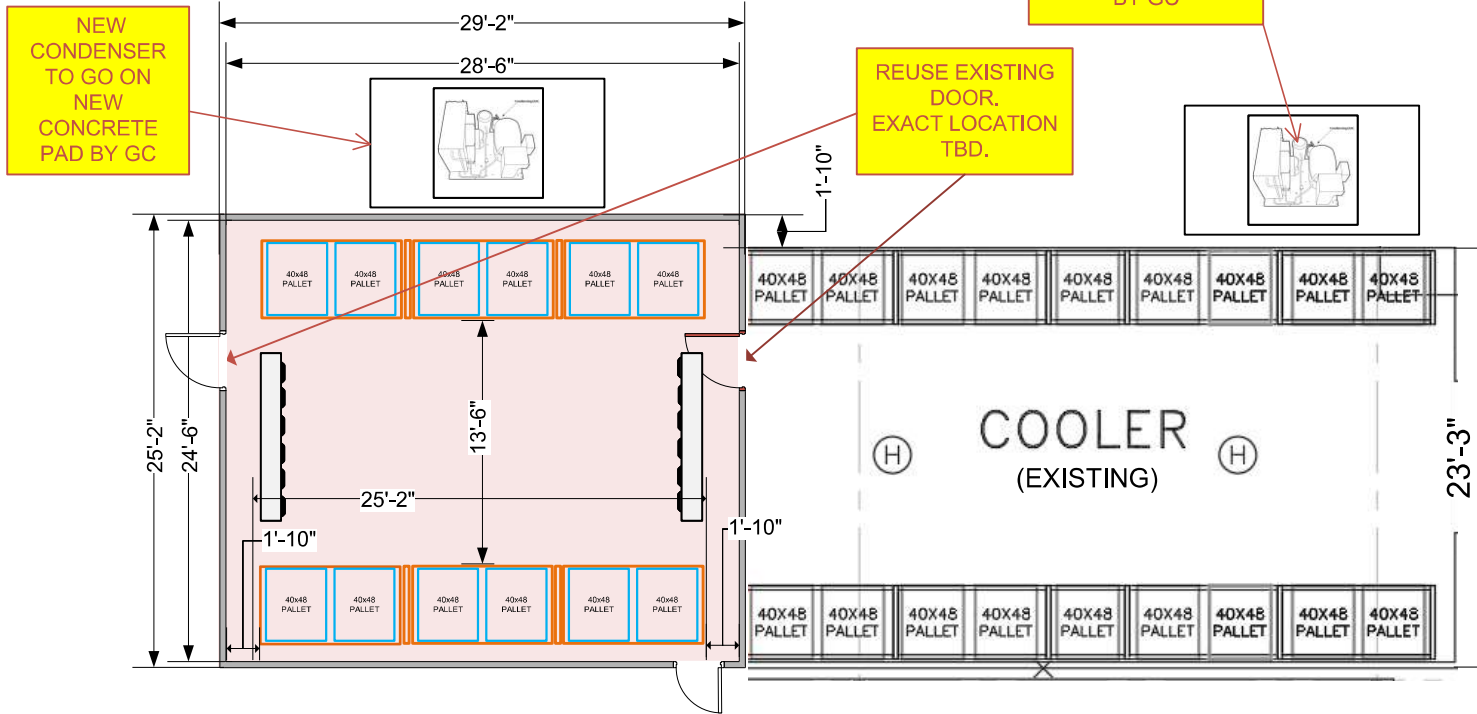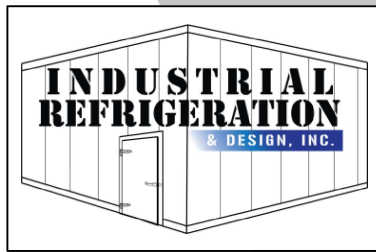

1:12 Sloped Pitch Down

Project Name:
PBC Gatorade Cooler - Oakland

Project Address:
1175 57TH Ave.
Oakland, CA 94621

ANY QUESTIONS?
Call or Email
Project Manager
Mark Bennett
303-437-2976
markb@
industrialrefrigerationco.com

Date:
08/18/2022

REVISION C



This Drawing set is intended Solely for conducting business between the named client and Industrial Refrigeration and Design, Inc. If you are not the intended recipient, you are hereby notified that any review, dissemination, distribution, or duplication of these drawings are strictly prohibited.